

RAILWAY LINE (underpass)

ROCKHAMPTON REGIONAL COUNCIL
APPROVED PLANS
 These plans are approved subject to the current conditions of approval associated with
Development Permit No.: D/127-2022
Dated: 5 January 2022

BRUCE HIGHWAY /
 MOORES CK RD

Moore's Creek Rd
 341

demolish existing billboard

450 dia MSCI

150 dia MPVC


WELCH ST (underpass)

location of new billboard

remove tree





DRAWING	location plan	DWG No.	number wd01	ISSUE	D
PROJECT	proposed billboard	SCALE	1 : 500	@ A3	
CLIENT	bishopp outdoor advertising	DATE	august 2022		
SITE	rockhampton site welch st park ave qld 4701	DRAWN	Author		

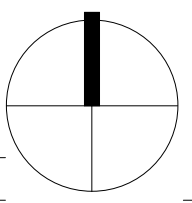

D	Boundary Dim	19.10.22	KCD
C	Water Services Added	18.10.22	KCD
B	Preliminary	10.08.22	KCD
A	Preliminary	03.08.22	KCD
ISSUE	DESCRIPTION	DATE	BY




EMAIL: kdarchitecture@outlook.com
 CONTACT: 0432100454

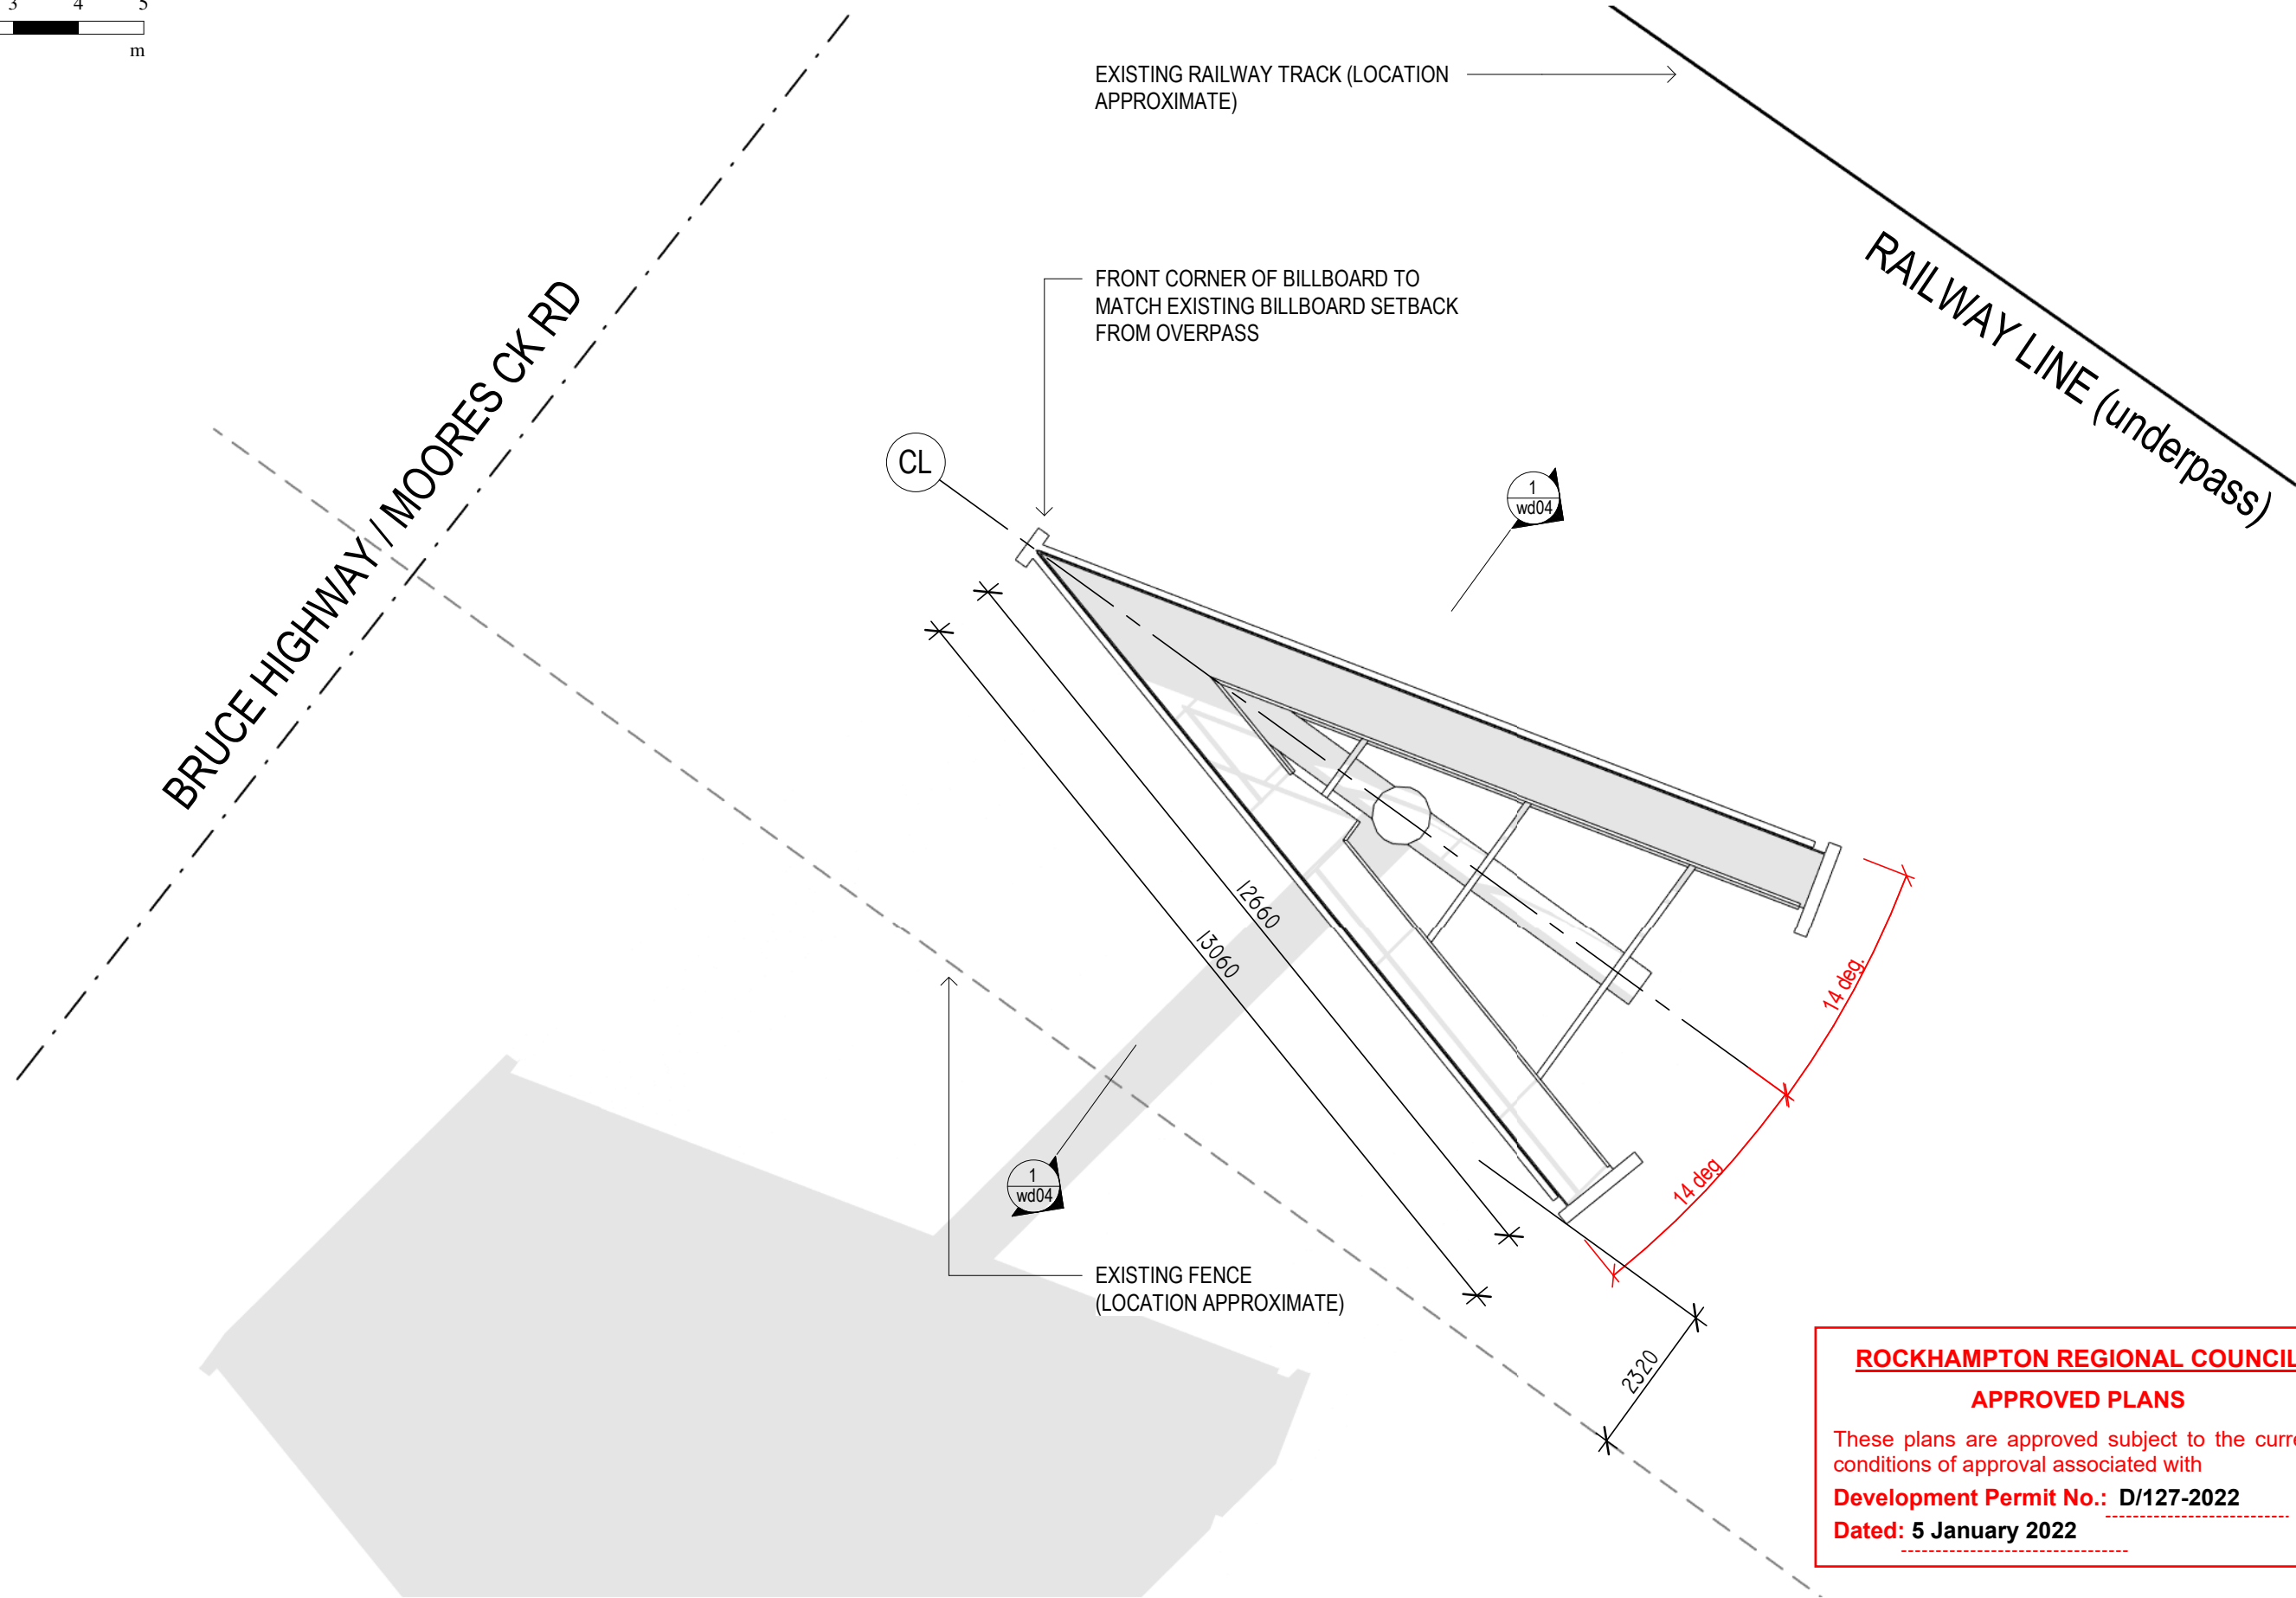 

ROCKHAMPTON REGIONAL COUNCIL
APPROVED PLANS
 These plans are approved subject to the current conditions of approval associated with
Development Permit No.: D/127-2022
Dated: 5 January 2022


DRAWING	plan	DWG No.	number wd02	ISSUE	C
PROJECT	proposed billboard	SCALE	1 : 100 @ A3		
CLIENT	bishopp outdoor advertising	DATE	august 2022		
SITE	rockhampton site welch st park ave qld 4701	DRAWN	Author		

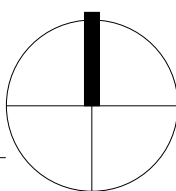

ISSUE	DESCRIPTION	DATE	BY
C	Boundary Dim	19.10.22	KCD
B	Preliminary	10.08.22	KCD
A	Preliminary	03.08.22	KCD



EMAIL: kdarchitecture@outlook.com
 CONTACT: 0432100454

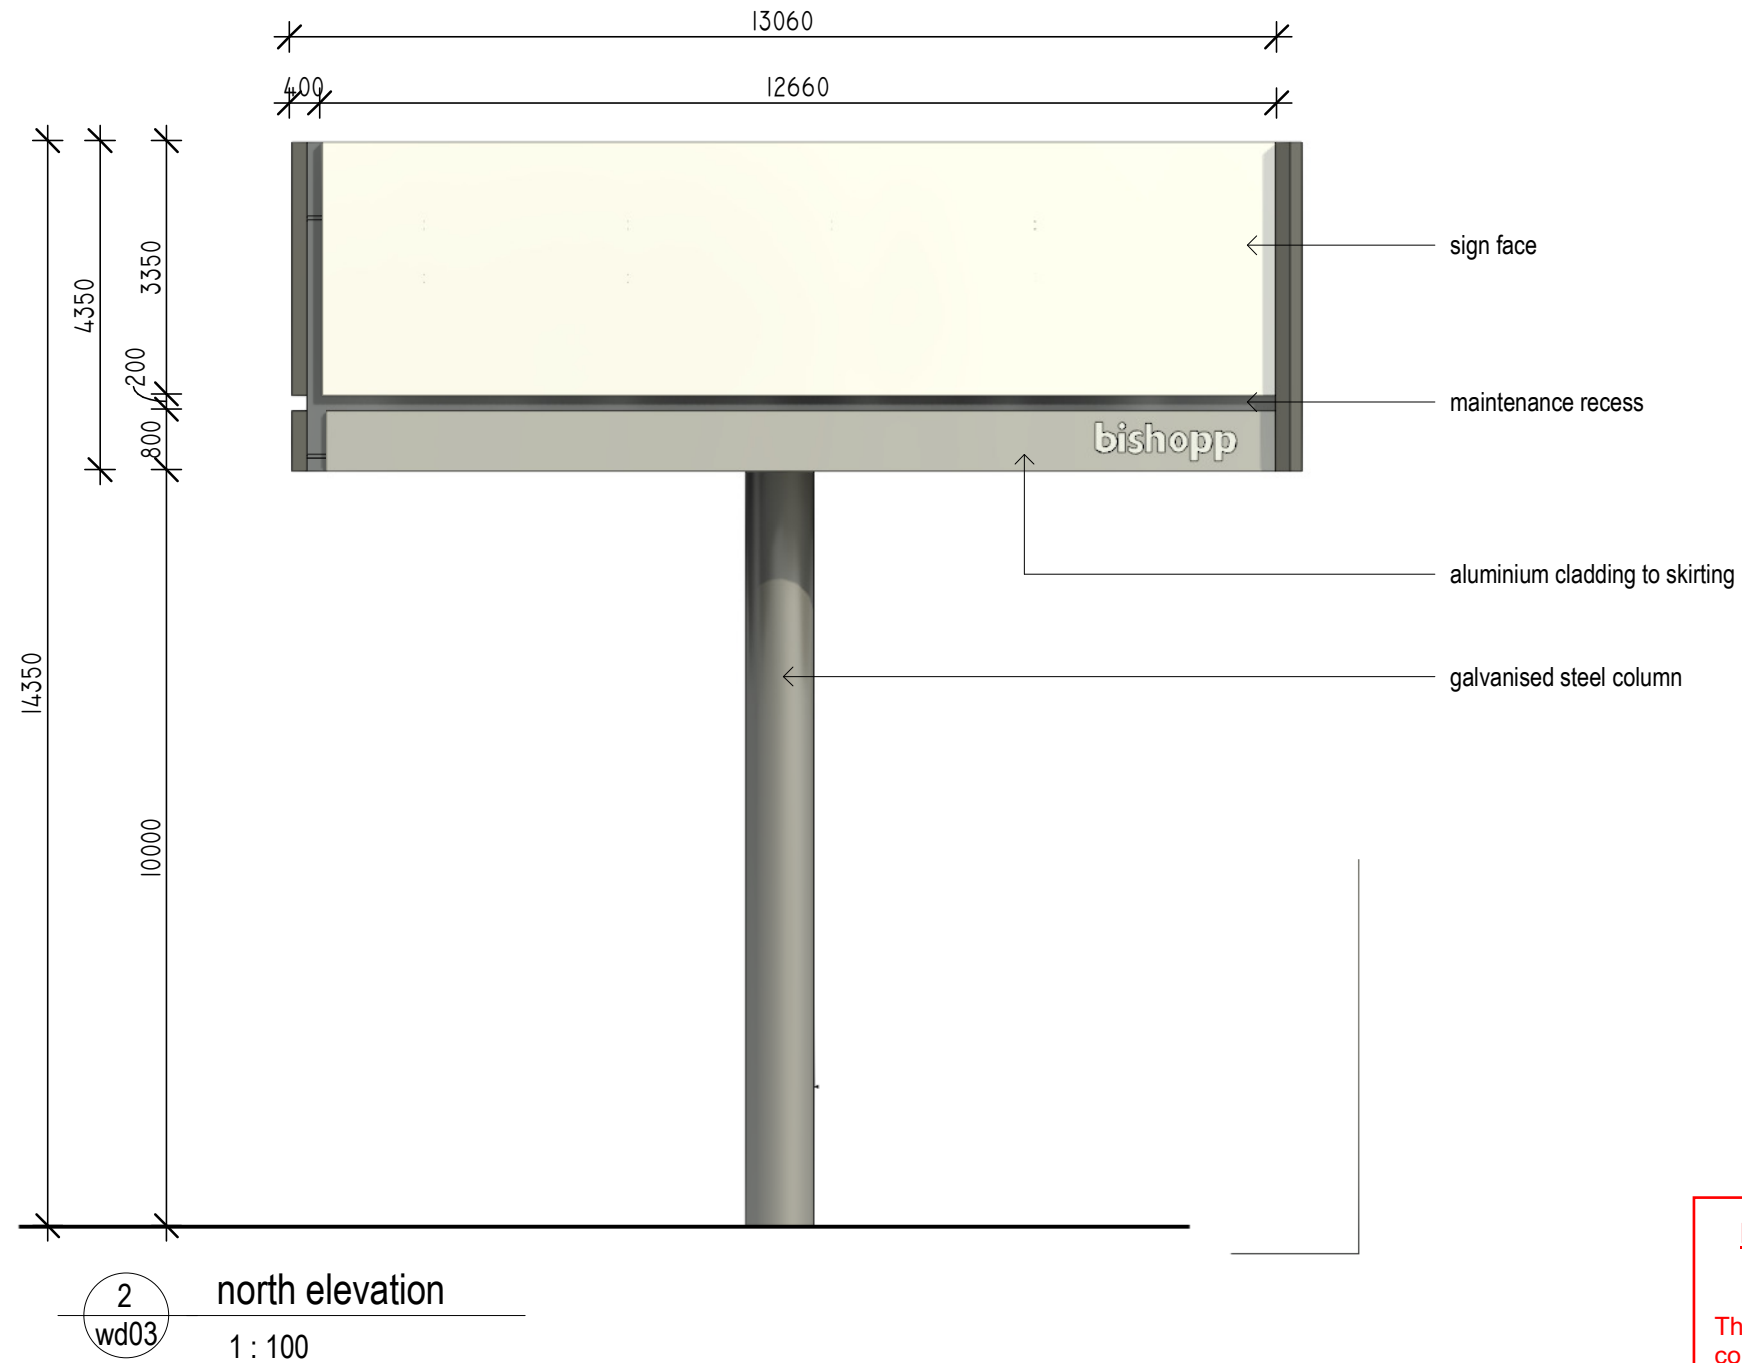



ROCKHAMPTON REGIONAL COUNCIL
APPROVED PLANS
These plans are approved subject to the current conditions of approval associated with
Development Permit No.: D/127-2022
Dated: 5 January 2022

DRAWING	elevations	DWG No.	number wd03	ISSUE	B
PROJECT	proposed billboard	SCALE	1 : 100 @ A3		
CLIENT	bishopp outdoor advertising	DATE	august 2022		
SITE	rockhampton site welch st park ave qld 4701	DRAWN	Author		

B	Preliminary	10.08.22	KCD
A	Preliminary	03.08.22	KCD
ISSUE	DESCRIPTION	DATE	BY



EMAIL: kdarchitecture@outlook.com
CONTACT: 0432100454

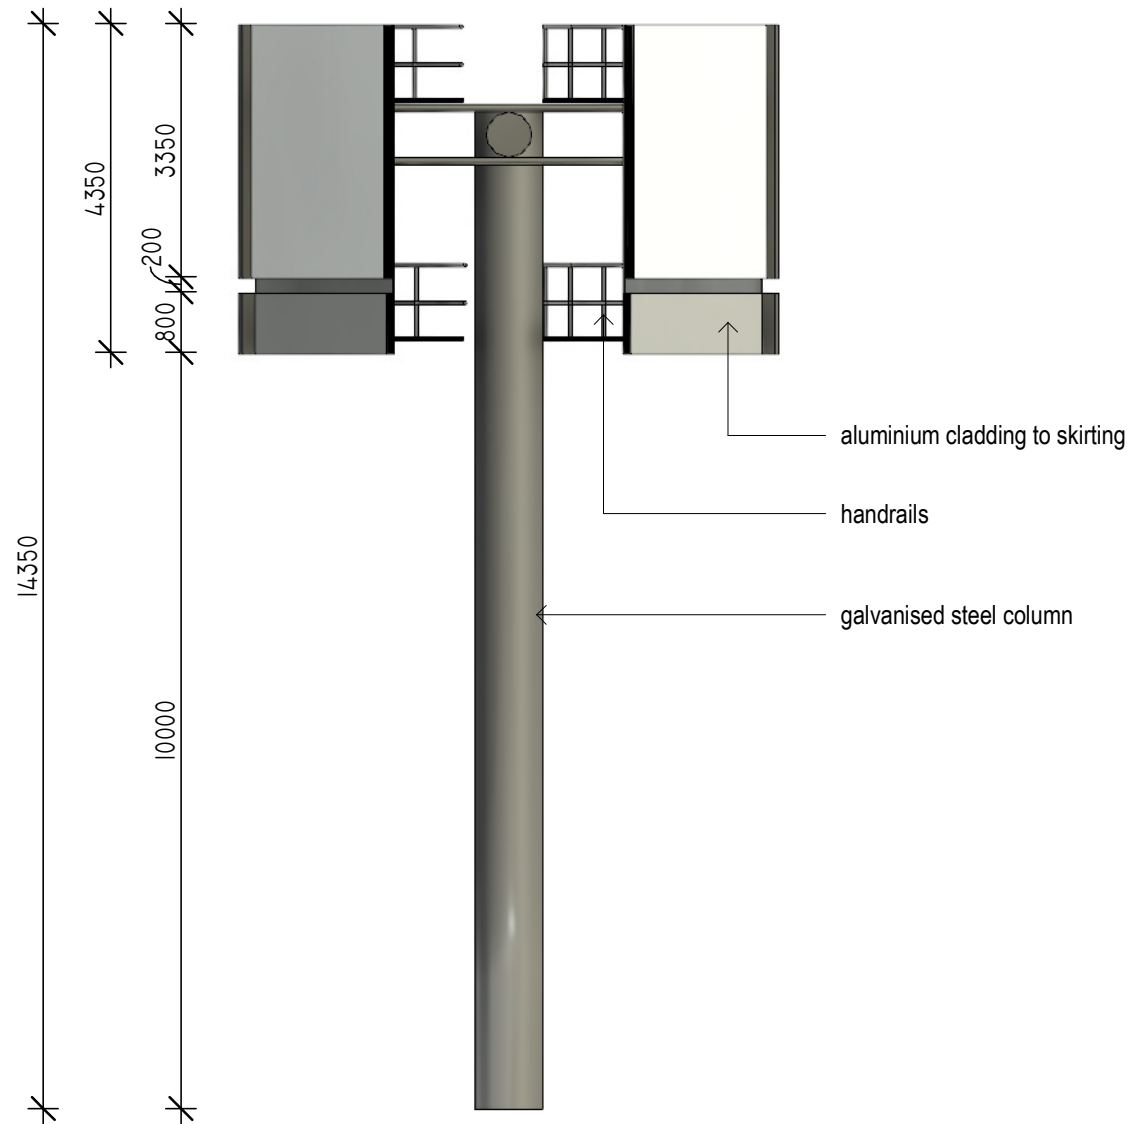 

ROCKHAMPTON REGIONAL COUNCIL

APPROVED PLANS

These plans are approved subject to the current conditions of approval associated with

Development Permit No.: D/127-2022

Dated: 5 January 2022

DRAWING	front elevation	DWG No.	number wd04	ISSUE	B
PROJECT	proposed billboard	SCALE	1 : 100 @ A3		
CLIENT	bishopp outdoor advertising	DATE	august 2022		
SITE	rockhampton site welch st park ave qld 4701	DRAWN	Author		

B	Preliminary	10.08.22	KCD
A	Preliminary	03.08.22	KCD
ISSUE	DESCRIPTION	DATE	BY



EMAIL: kdarchitecture@outlook.com
CONTACT: 0432100454