


ROCKHAMPTON REGIONAL COUNCIL

APPROVED PLANS

These plans are approved subject to the current conditions of approval associated with

Development Permit No.: D/35-2024

Dated: 17 February 2025

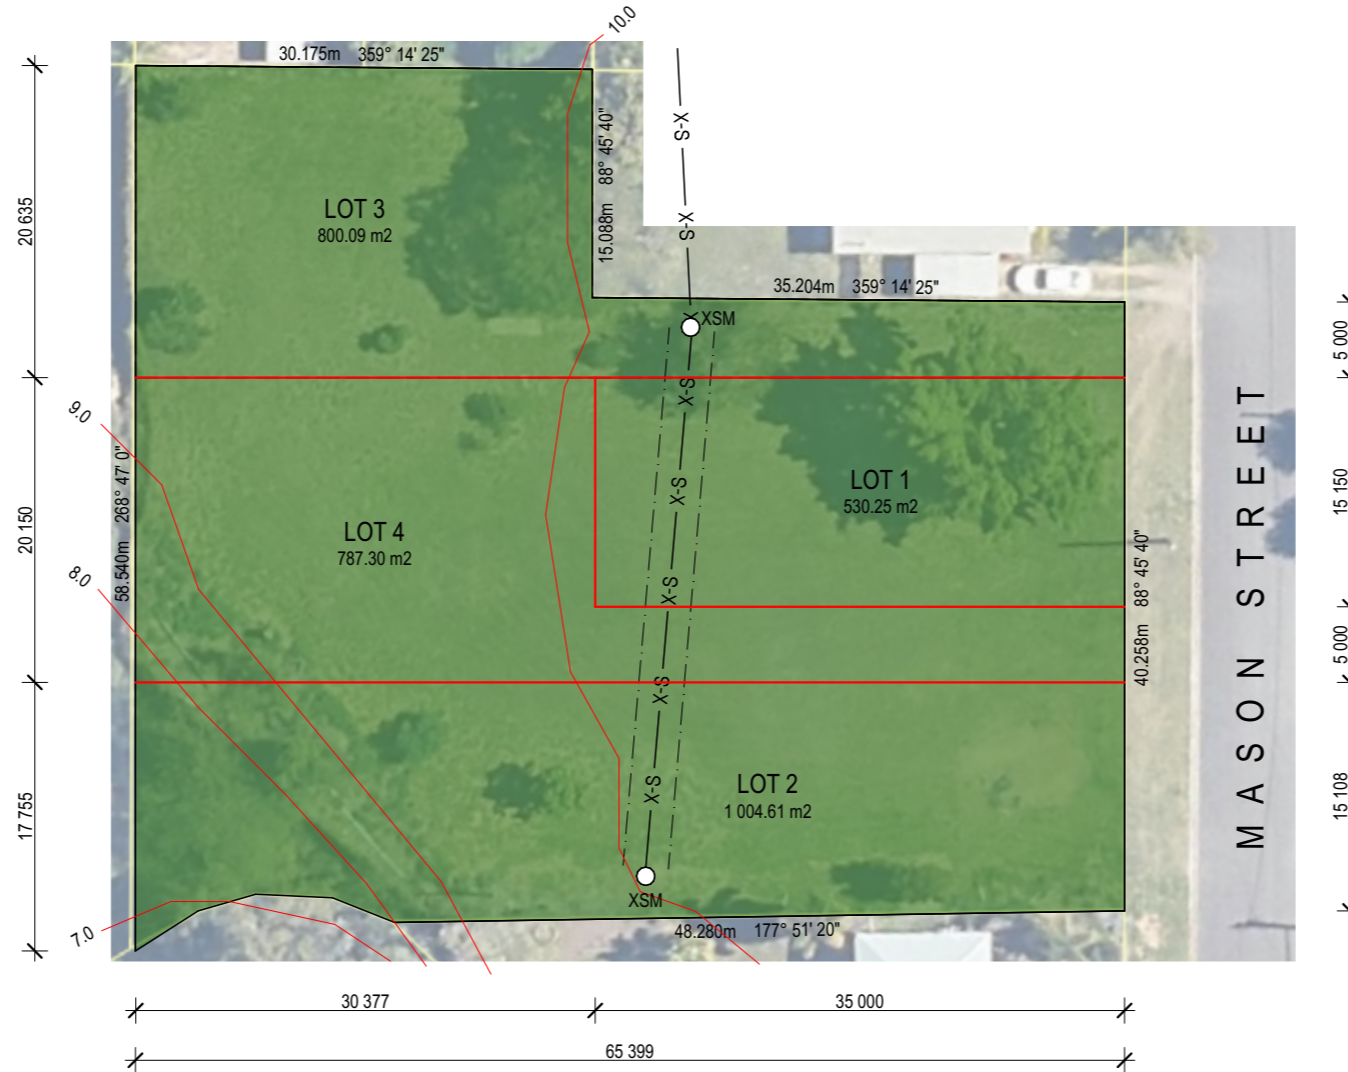

GENERAL NOTES:

- DO NOT SCALE DRAWING, USE FIGURED DIMENSIONS ONLY. CHECK AND VERIFY DIMENSIONS AND LEVELS ON SITE PRIOR TO THE COMMENCEMENT OF ANY WORK, THE PREPARATION OF SHOP DRAWINGS OR THE FABRICATION OF COMPONENTS. REPORT ANY DISCREPANCIES FOR CLARIFICATION.
- THIS DRAWING MUST BE READ IN CONJUNCTION WITH THE BUILDER'S SPECIFICATION AND ASSOCIATED CONSULTANT'S DRAWINGS.

PROPERTY DESCRIPTION:


LOT 12 ON RP609433
 LOCAL GOVERNMENT: ROCKHAMPTON R.C.
 LOCALITY: BERSERKER
 SITE AREA: 3123m²

SERVICES LEGEND:

— X-S — EXISTING SEWER LINE

ABBREVIATION LEGEND:

XSM EXISTING SEWER MANHOLE

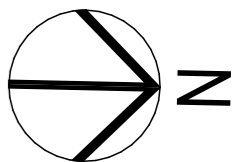

design direct
 BUILDING DESIGNERS

BUNDABERG 9 Targo Street (07) 4154 3911
HERVEY BAY 49 Hunter Street (07) 4128 3911
 info@designdirect.net.au
 www.designdirect.net.au
 QBCC No. 1162156

ISSUE **FOR INFORMATION, NOT FOR CONSTRUCTION**

C THIS DRAWING IS THE COPYRIGHT OF DESIGN DIRECT AND IS PROTECTED UNDER THE COPYRIGHT ACT 1968. DO NOT ALTER, REPRODUCE OR TRANSMIT IN ANY FORM, WHOLLY OR PARTLY, WITHOUT THE WRITTEN PERMISSION OF DESIGN DIRECT

REV	DESCRIPTION	DATE	BY
*	ORIGINAL	29/05/24	TL

PROJECT PROPOSED UNIT DEVELOPMENT	CLIENT BLUESUMMER PROPERTIES
---	--

LOCATION 196 MASON STREET, ROCKHAMPTON	TITLE SITE PLAN
--	---------------------------

PAGE SIZE A3	SCALE 1:500	START DATE AUG 2023	DESIGNED TL
BCA CLASS 1a	PROJECT NO. 230802	DRAWN TL	CHECKED TL
	DRAWING NO. SD01		REVISION E