



CONCEPT
18/01/2016

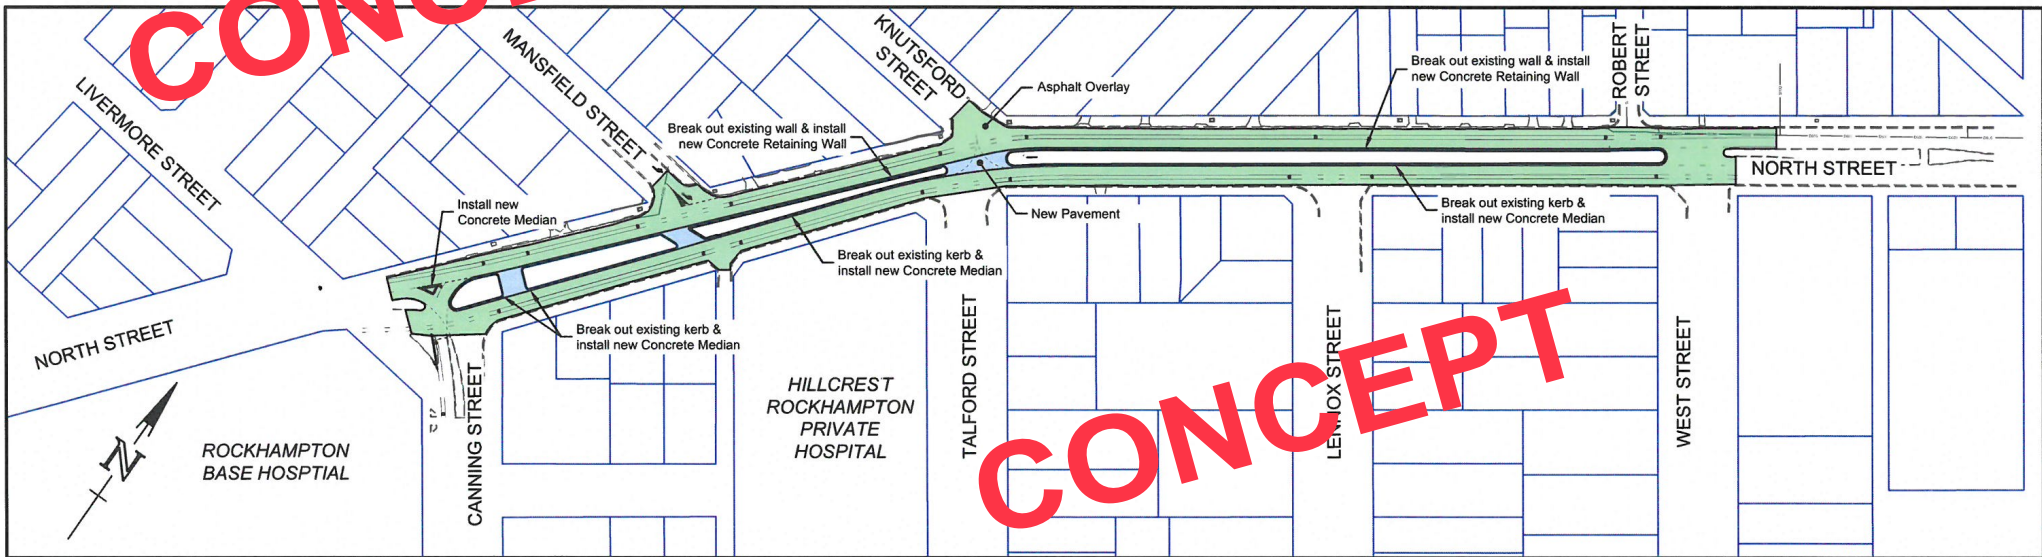

CONCEPT

CONCEPT

Surveyed: MGR Date: JUL '15
 Ref Mark: STN 10 R.L. 20.421
 Datum: Horiz. GDA '94 Vert. AHD
 Zone: 56 Survey Book: MGR 03
 File Ref: 2015-151-01.dwg
 XREF: 2015-151-00.dwg
 Aux Plans:

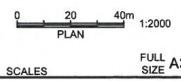

AMENDMENTS DESCRIPTION	APPRD	DATE
Original Issue		



Designed	ARM	JAN '16
Checked		
Examined		
Recomm.		

APPROVAL _____
 RPEQ No. _____ DATE _____
 MANAGER ENGINEERING SERVICES

NORTH STREET
 CANNING ST TO ROBERT ST (THE RANGE)
 ROADWORKS CONSTRUCTION
 OVERALL LAYOUT, TYPICAL SECTION & DETAILS

Dwg No. **2015-151-01**
 Sheet No. 1 of 1
 Job No: C1031248
 A