



IMPORTANT NOTE

This plan was prepared to accompany an application to Rockhampton Regional Council and should not be used for any other purpose.

The dimensions and areas shown hereon are subject to field survey and also to the requirements of council and any other authority which may have requirements under any relevant legislation.

In particular, no reliance should be placed on the information on this plan for any financial dealings involving the land.

This note is an integral part of this plan.

client

Ashton Engineering

project

6 Monier Road, Parkhurst

plan of

**Reconfiguration Plan
2 Lots into 2 Lots Realignment
(With QLD Globe Underlay)**

rpd

**Lot 6 on RP606251 &
Lot 32 on SP324932**

lga


Rockhampton Regional Council

issue	date	details	authorised
A	14-06-2024	Initial Issue	RJKF

created



scale	datum
1:1250 @ A3	-
sheet no.	cad file
1 of 1	9201-01-ROL-A
plan no.	issue
9201-01-ROL	A

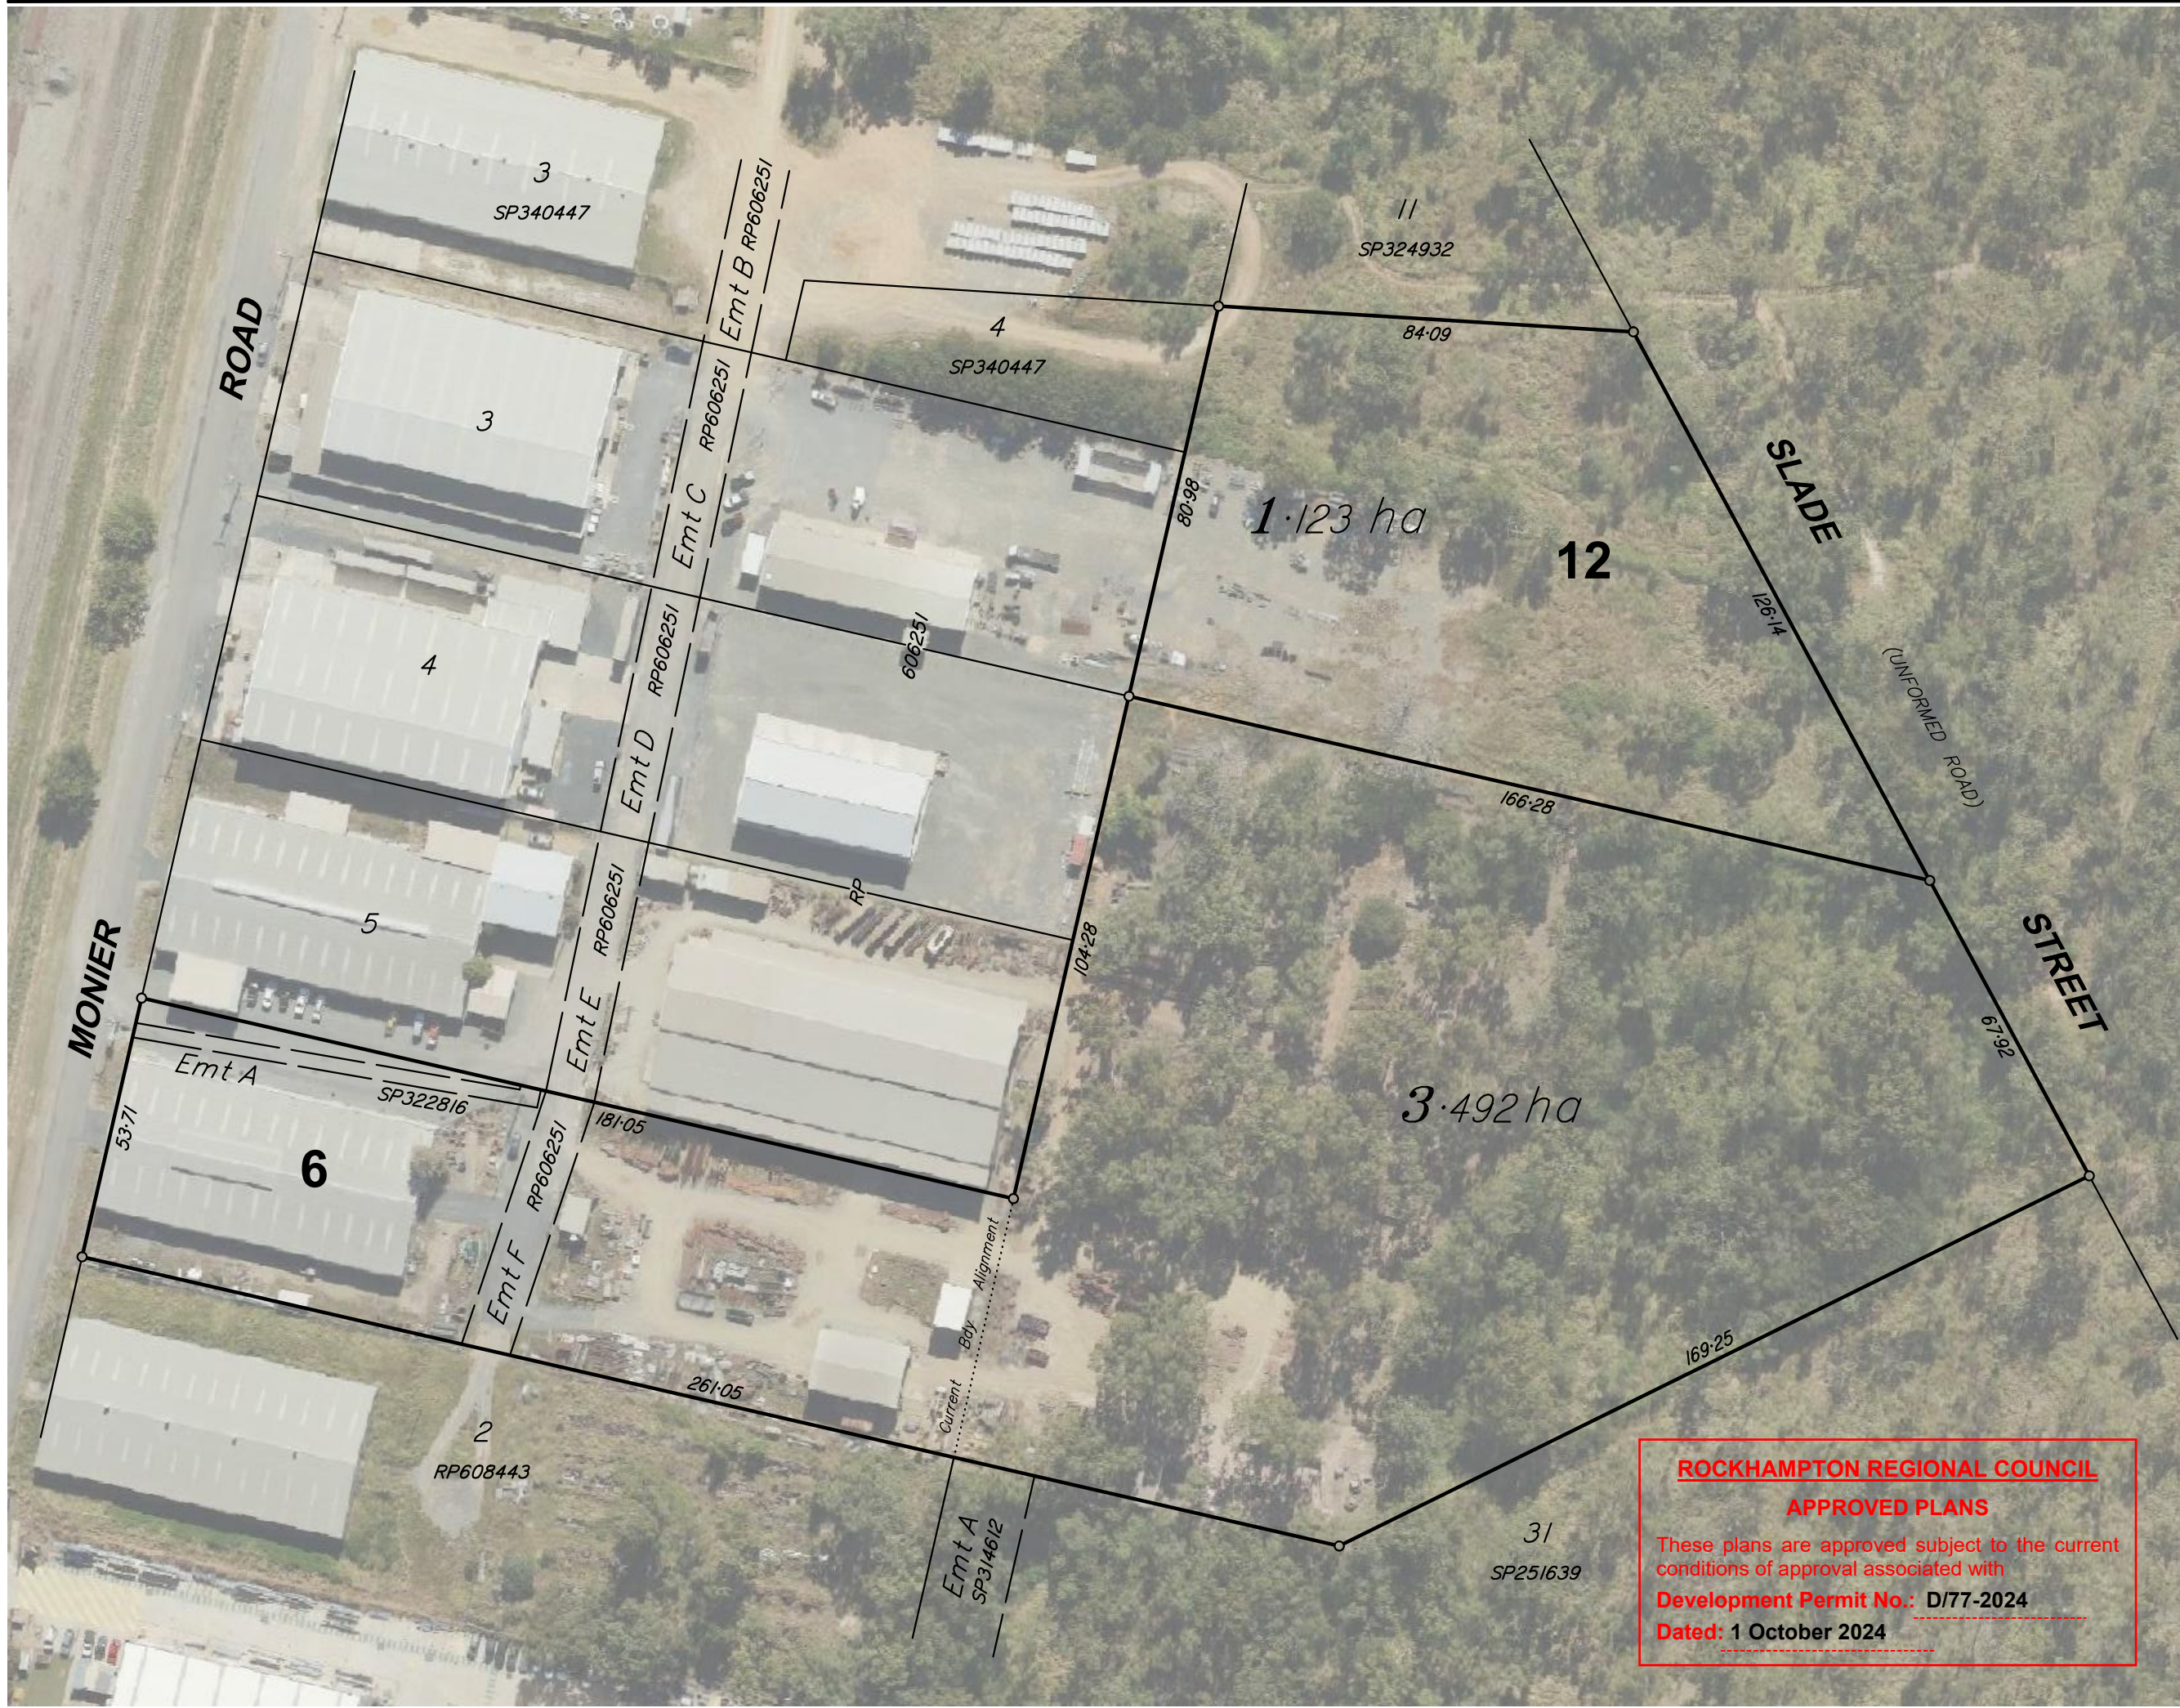

ROCKHAMPTON REGIONAL COUNCIL
APPROVED PLANS
 These plans are approved subject to the current conditions of approval associated with
Development Permit No.: D/77-2024
Dated: 1 October 2024

