


ROCKHAMPTON REGIONAL COUNCIL
APPROVED PLANS
 These plans are approved subject to the current conditions of approval associated with
Development Permit No.: D/88-2024
Dated: 16 December 2024

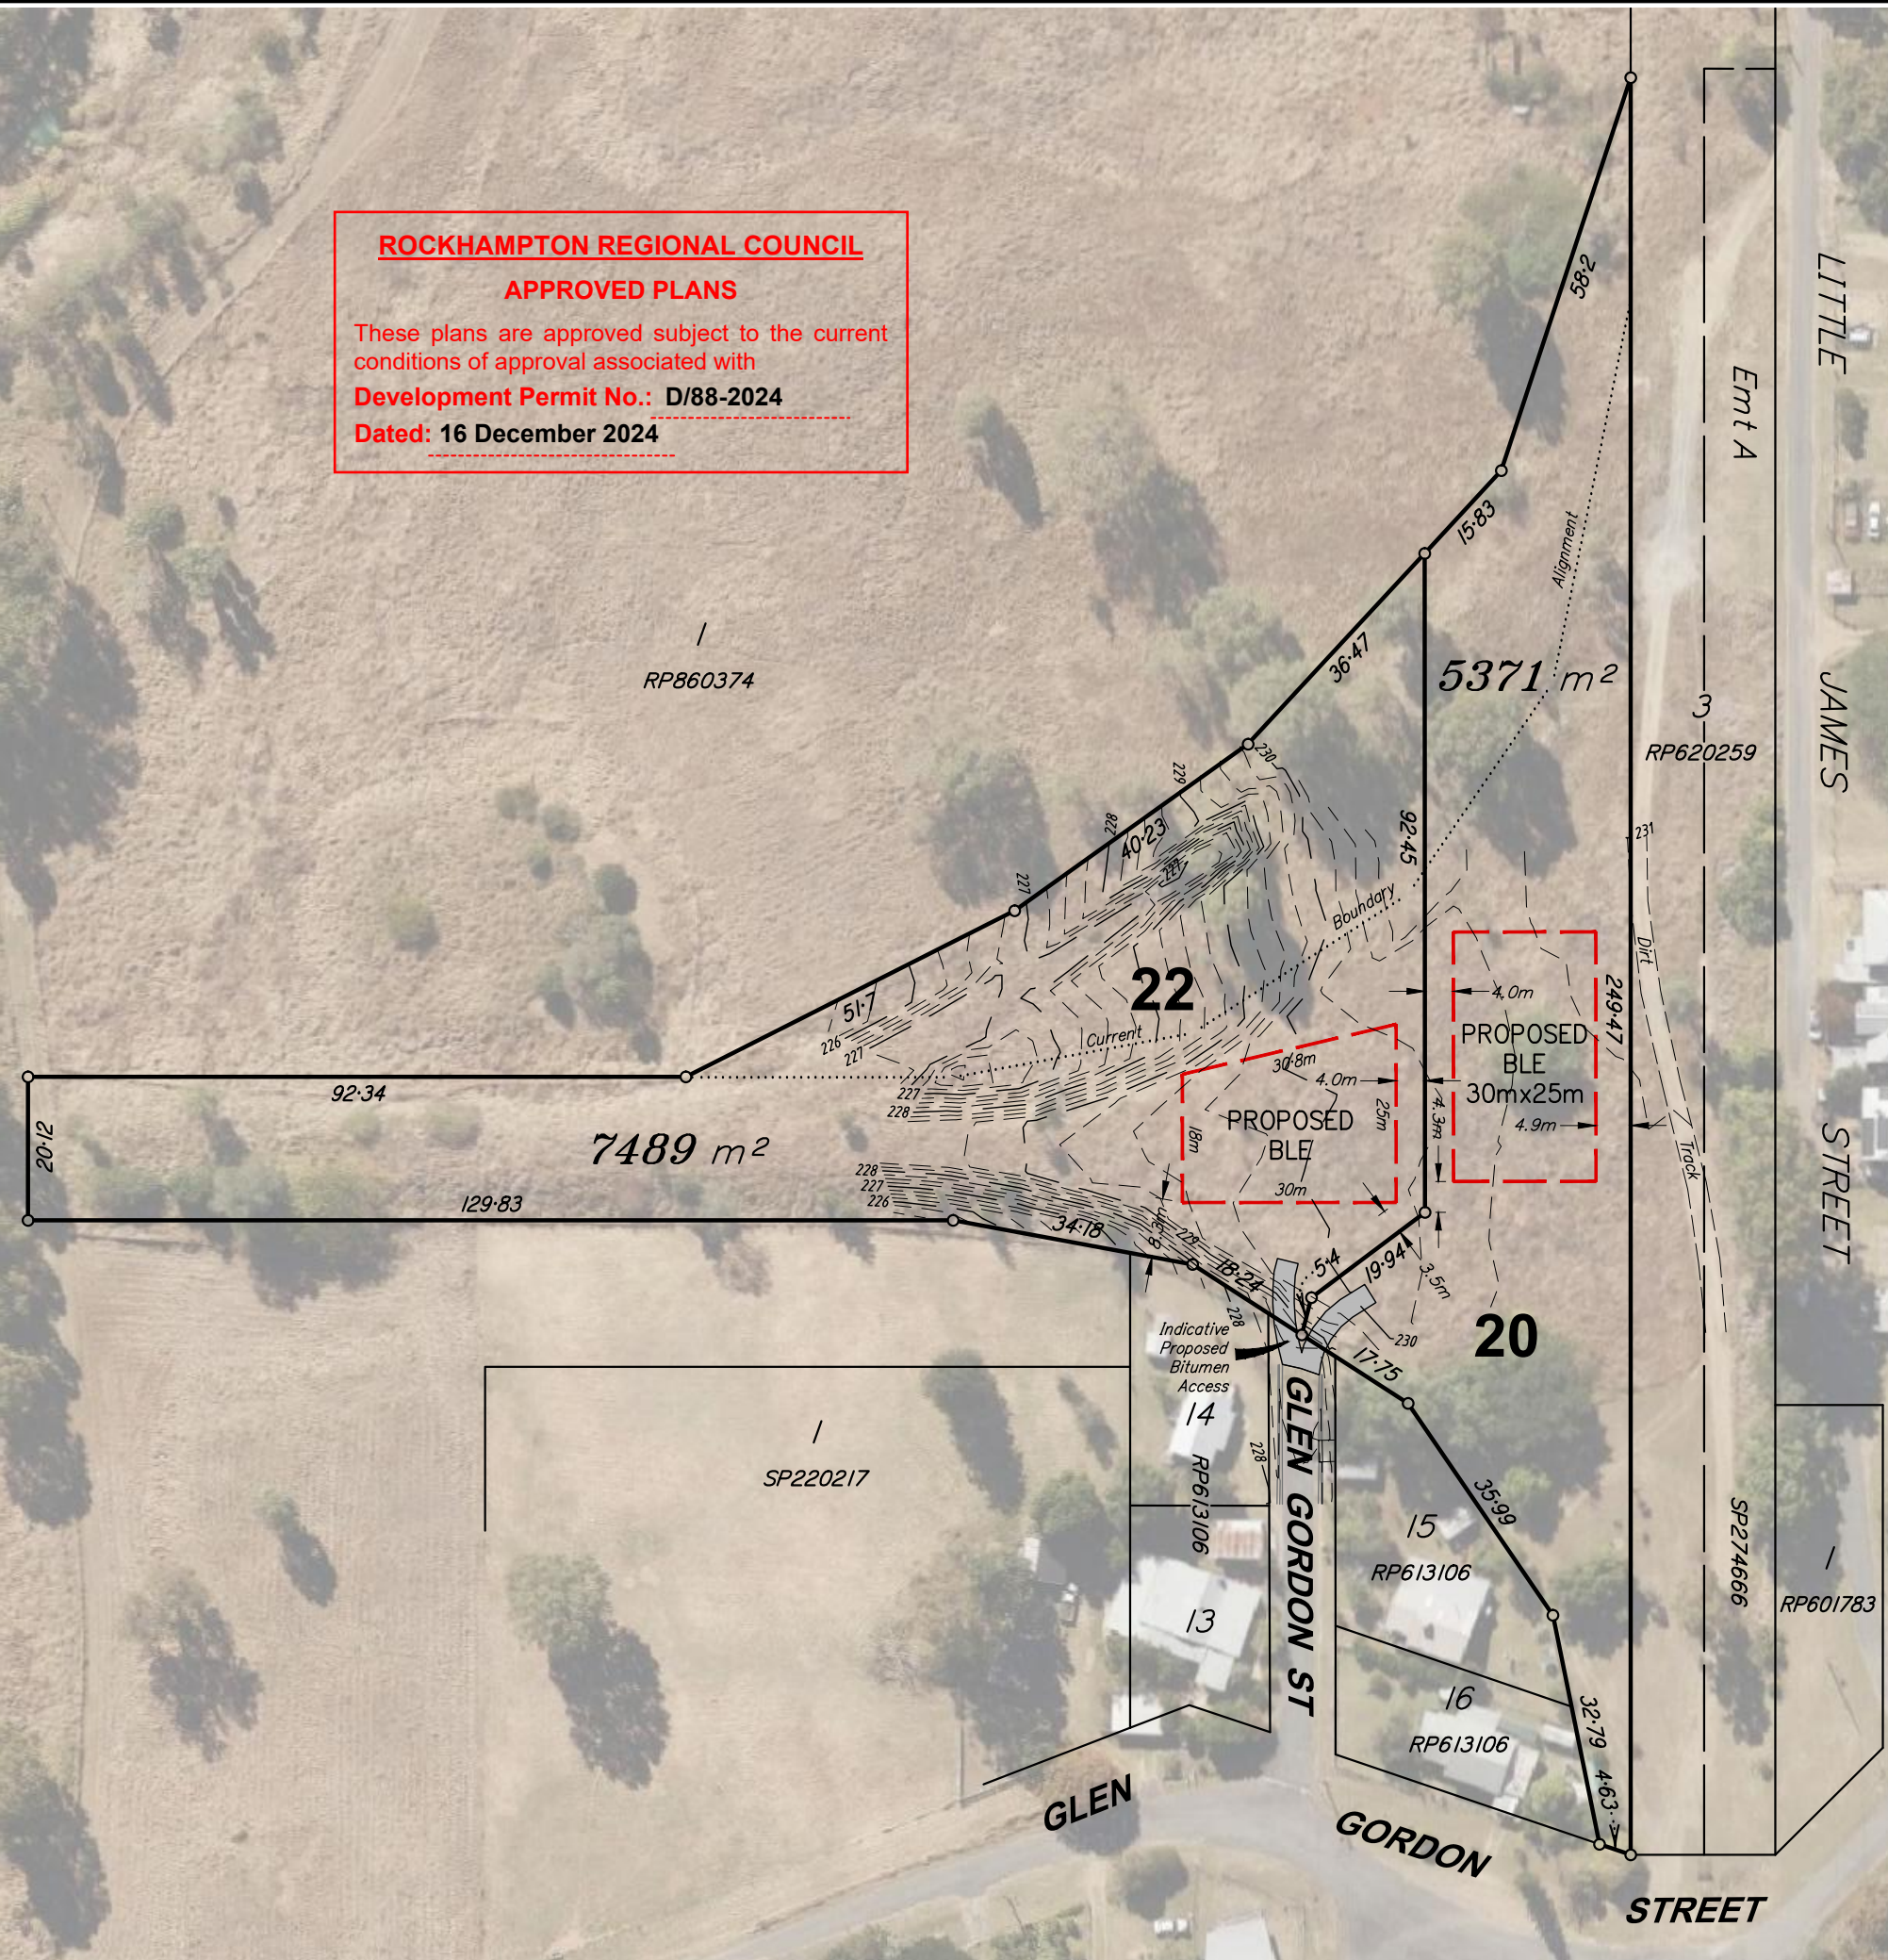

IMPORTANT NOTE

This plan was prepared to accompany an application to Rockhampton Regional Council and should not be used for any other purpose.

The dimensions and areas shown hereon are subject to field survey and also to the requirements of council and any other authority which may have requirements under any relevant legislation.

In particular, no reliance should be placed on the information on this plan for any financial dealings involving the land.

This note is an integral part of this plan.

client

W. Harricks

project
Lots 20 & 22
Glen Gordon Street,
The Mine

plan of
Reconfiguration Plan
2 Lot into 2 Lots Realignment
(With QLD Globe Underlay)

rpd

Lot 20 on RP602088 &
Lot 22 on RP602448

lga
Rockhampton Regional Council

issue	date	details	authorised
A	12-07-2024	Initial Issue	RJKF
B	19-09-2024	Layout amended, contours, flood info added	RJKF

created



scale
1:1000 @ A3
 sheet no.
1 of 1
 plan no.
9355-01-ROL

datum
AHD 0.25m Cont
 cad file
9355-01-ROL-B
 issue
B

