









**WESTWOOD**

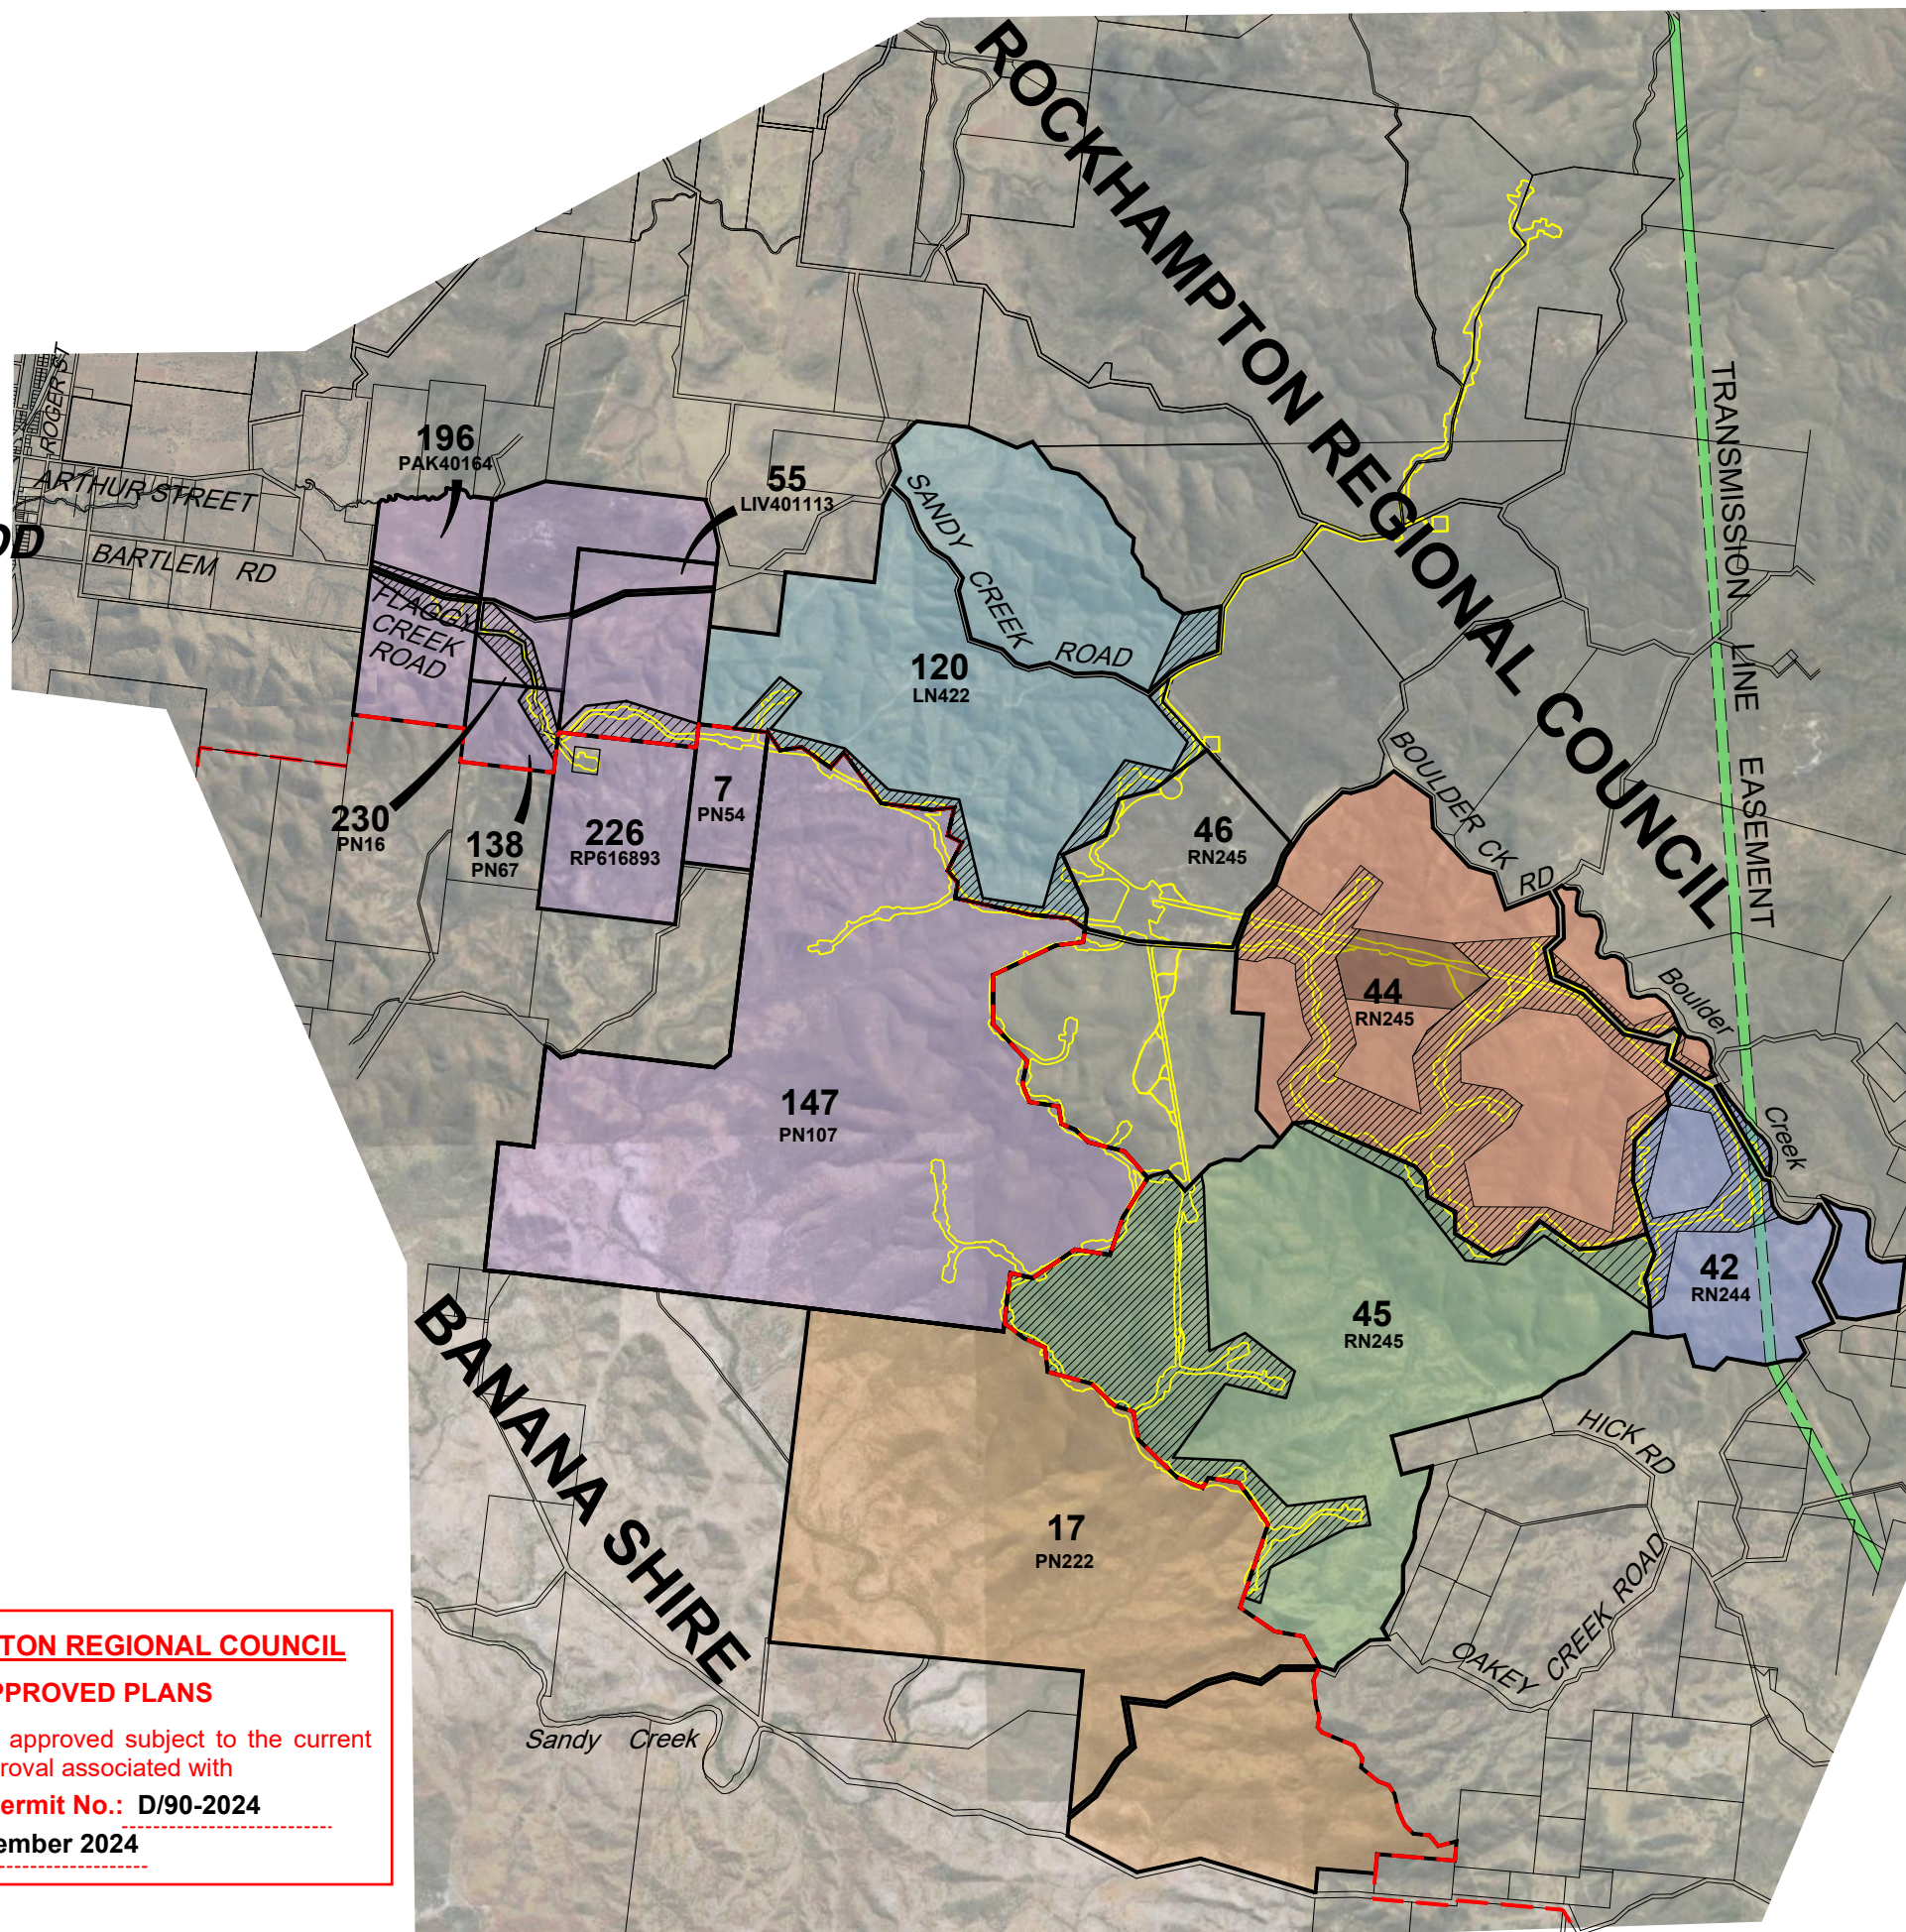

# BOULDER CREEK WIND FARM SITE OVERVIEW

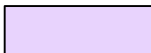Rockhampton R.C.

## LEGEND

-  LANDHOLDER 2  
RRC LEASE AREA 112 Ha
-  LANDHOLDER 3  
RRC LEASE AREA 157 Ha
-  LANDHOLDER 5  
RRC LEASE AREA 556 Ha
-  LANDHOLDER 7  
RRC LEASE AREA 537 Ha
-  LANDHOLDER 8  
RRC LEASE AREA 115 Ha

### ROCKHAMPTON REGIONAL COUNCIL


#### APPROVED PLANS

These plans are approved subject to the current conditions of approval associated with

**Development Permit No.: D/90-2024**

**Dated: 18 September 2024**

Scale 1:75000 - Lengths are in Metres.

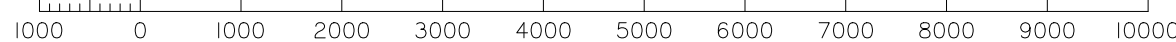

Airlie Beach | Mackay | Townsville | Rockhampton | Brisbane | Gold Coast

E : admin@visionsurveysqld.com.au

P : 13000VISION

Scale: 1 : 75000 @ A3 DWG No: 24527-MP-03

Surveyed: - Sheet: 2 of 3

Drawn: AG Revision: C